


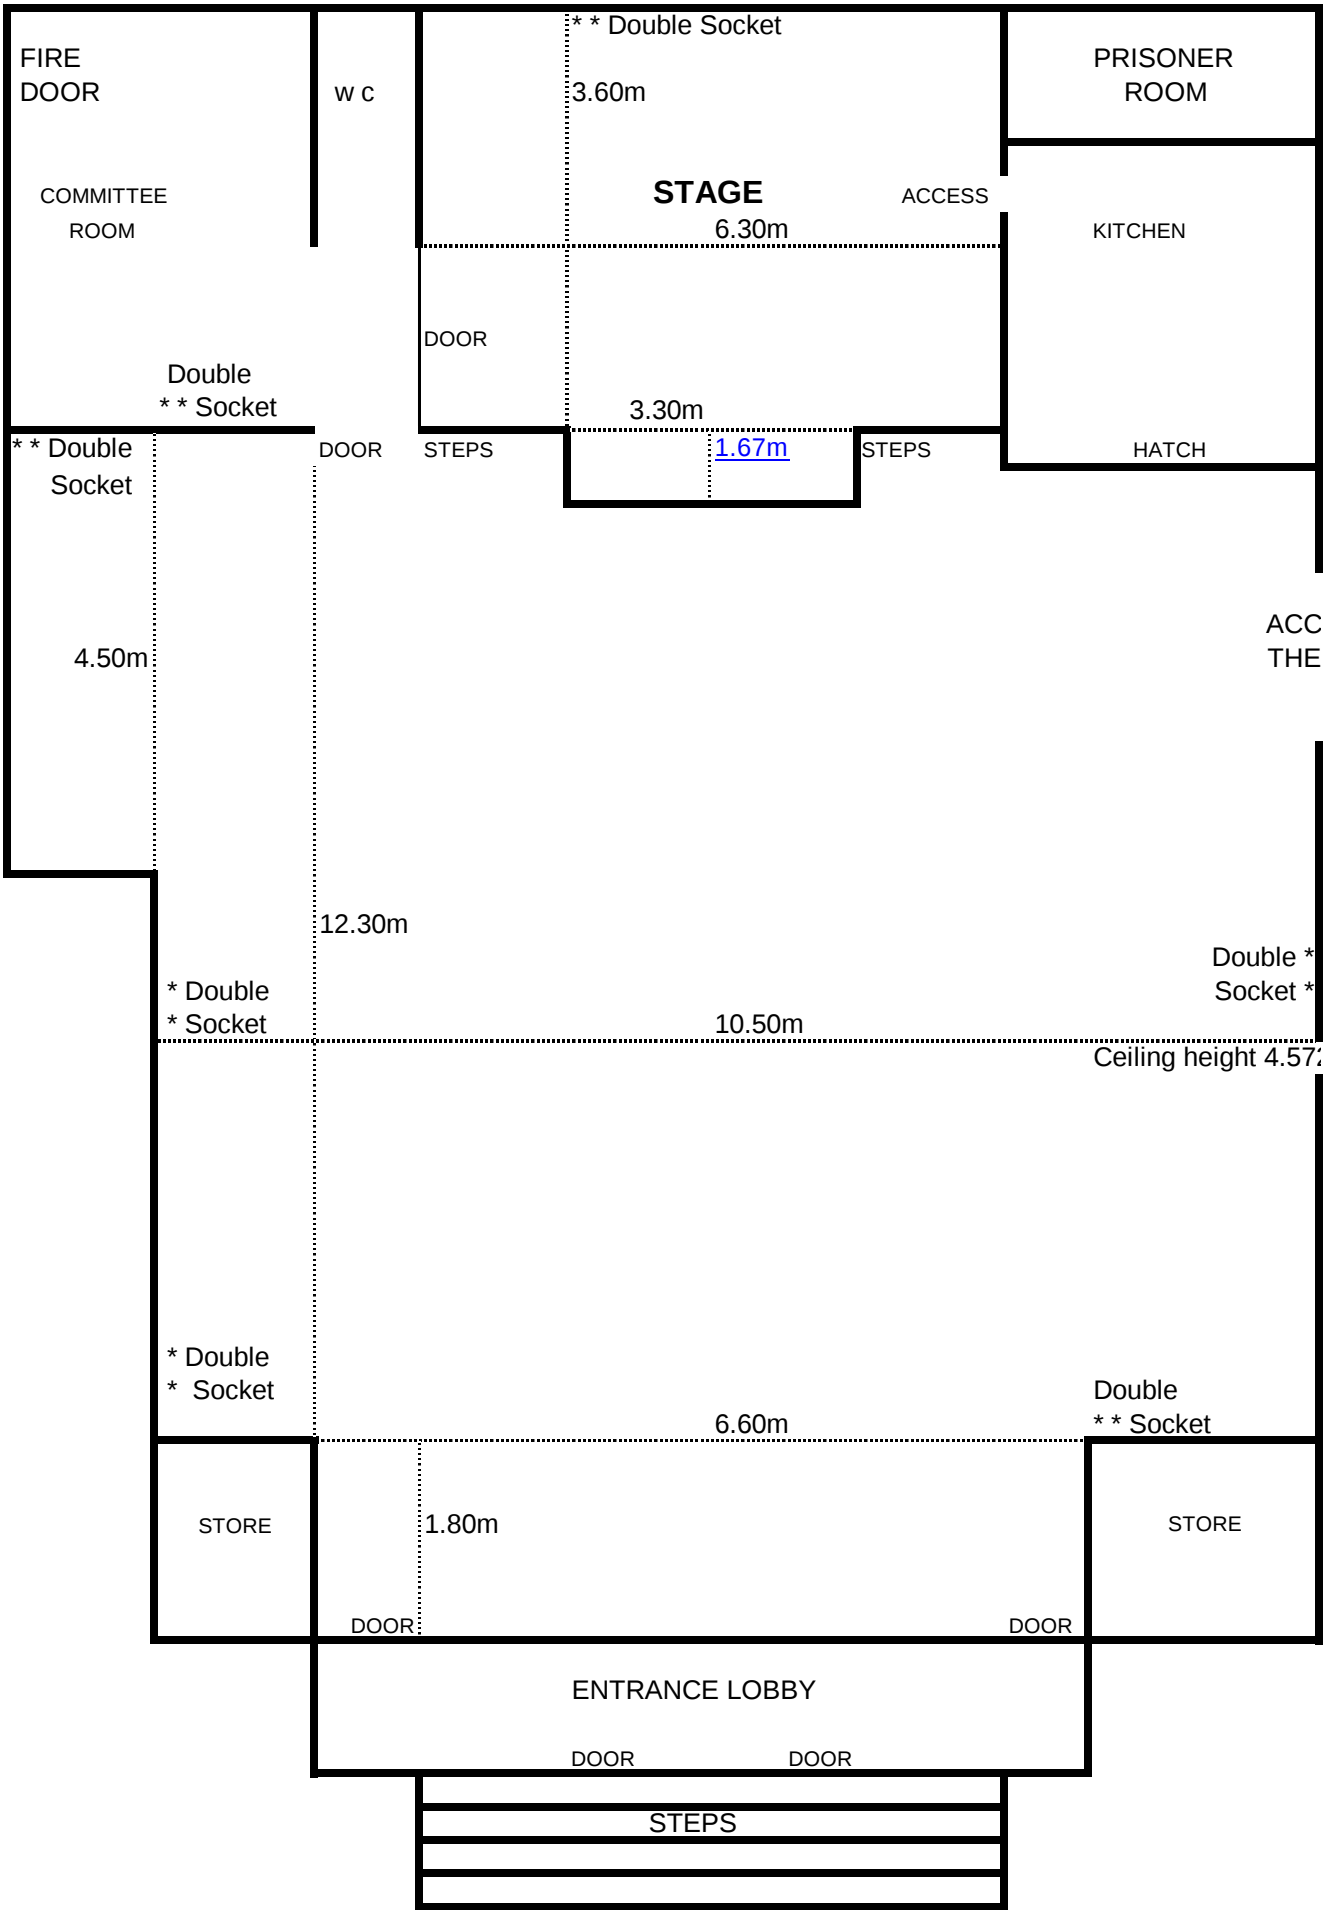

LARGE HALL - THE IMPERIAL ROOMS, MATLOCK

Not to Scale

All Measurements Appro:

ESS TO
FOYER

ximate